



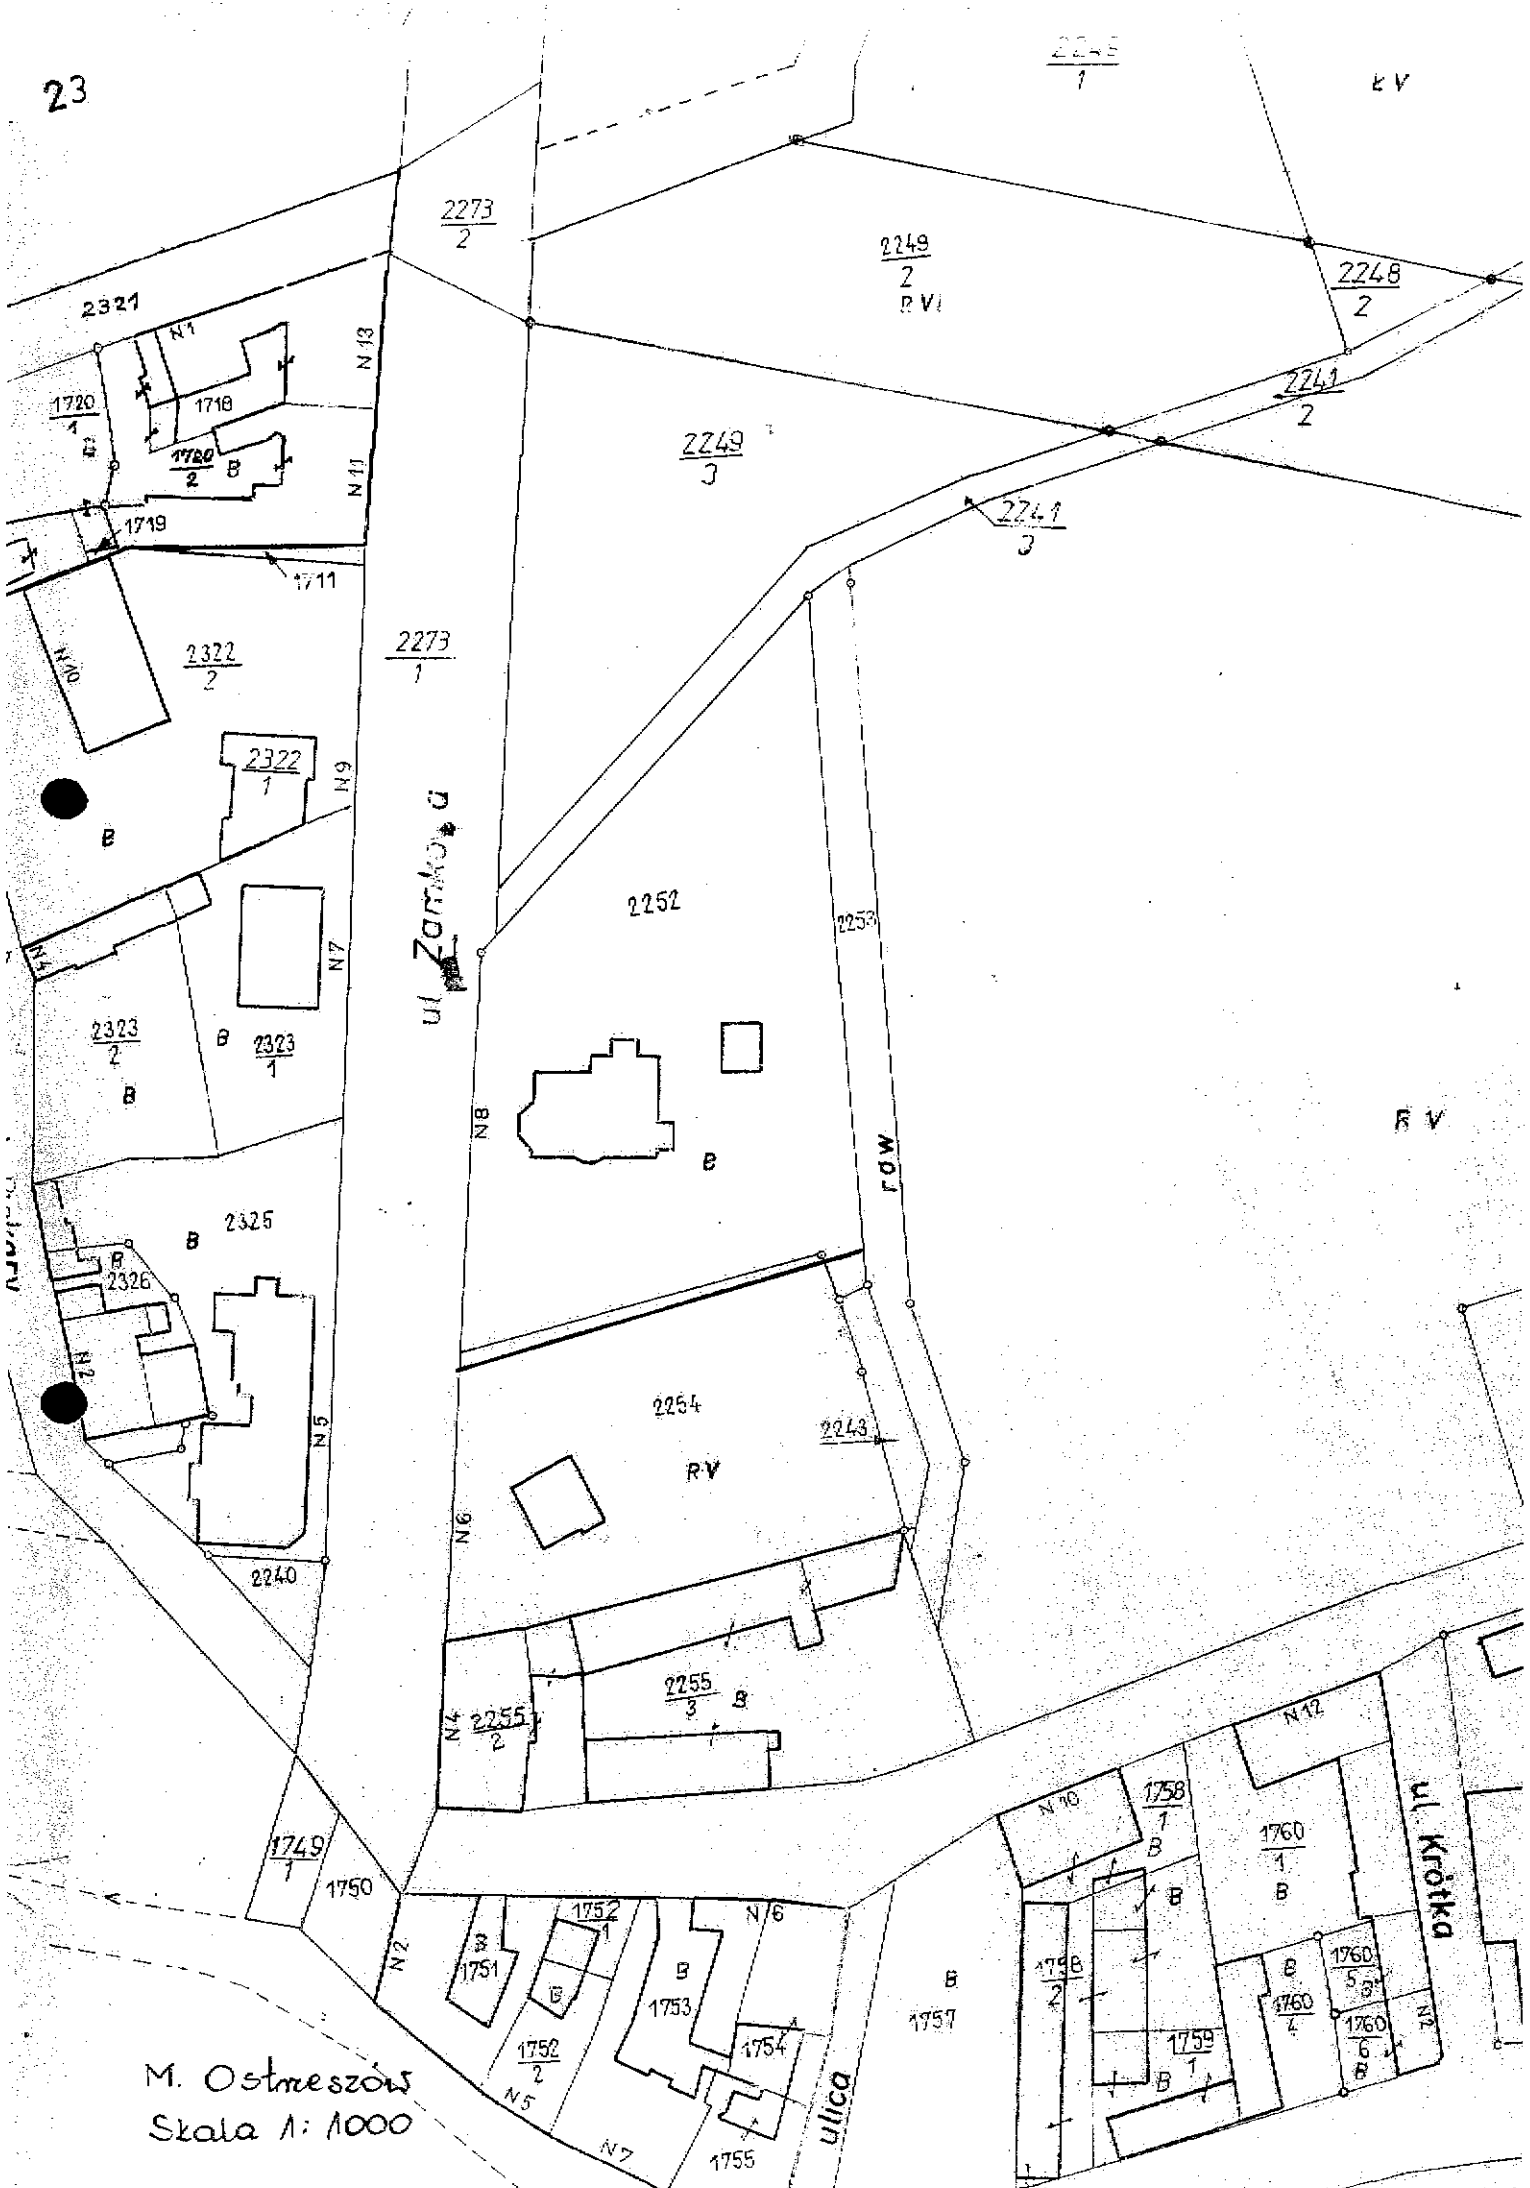

M. Ostreszów
Skala 1:1000

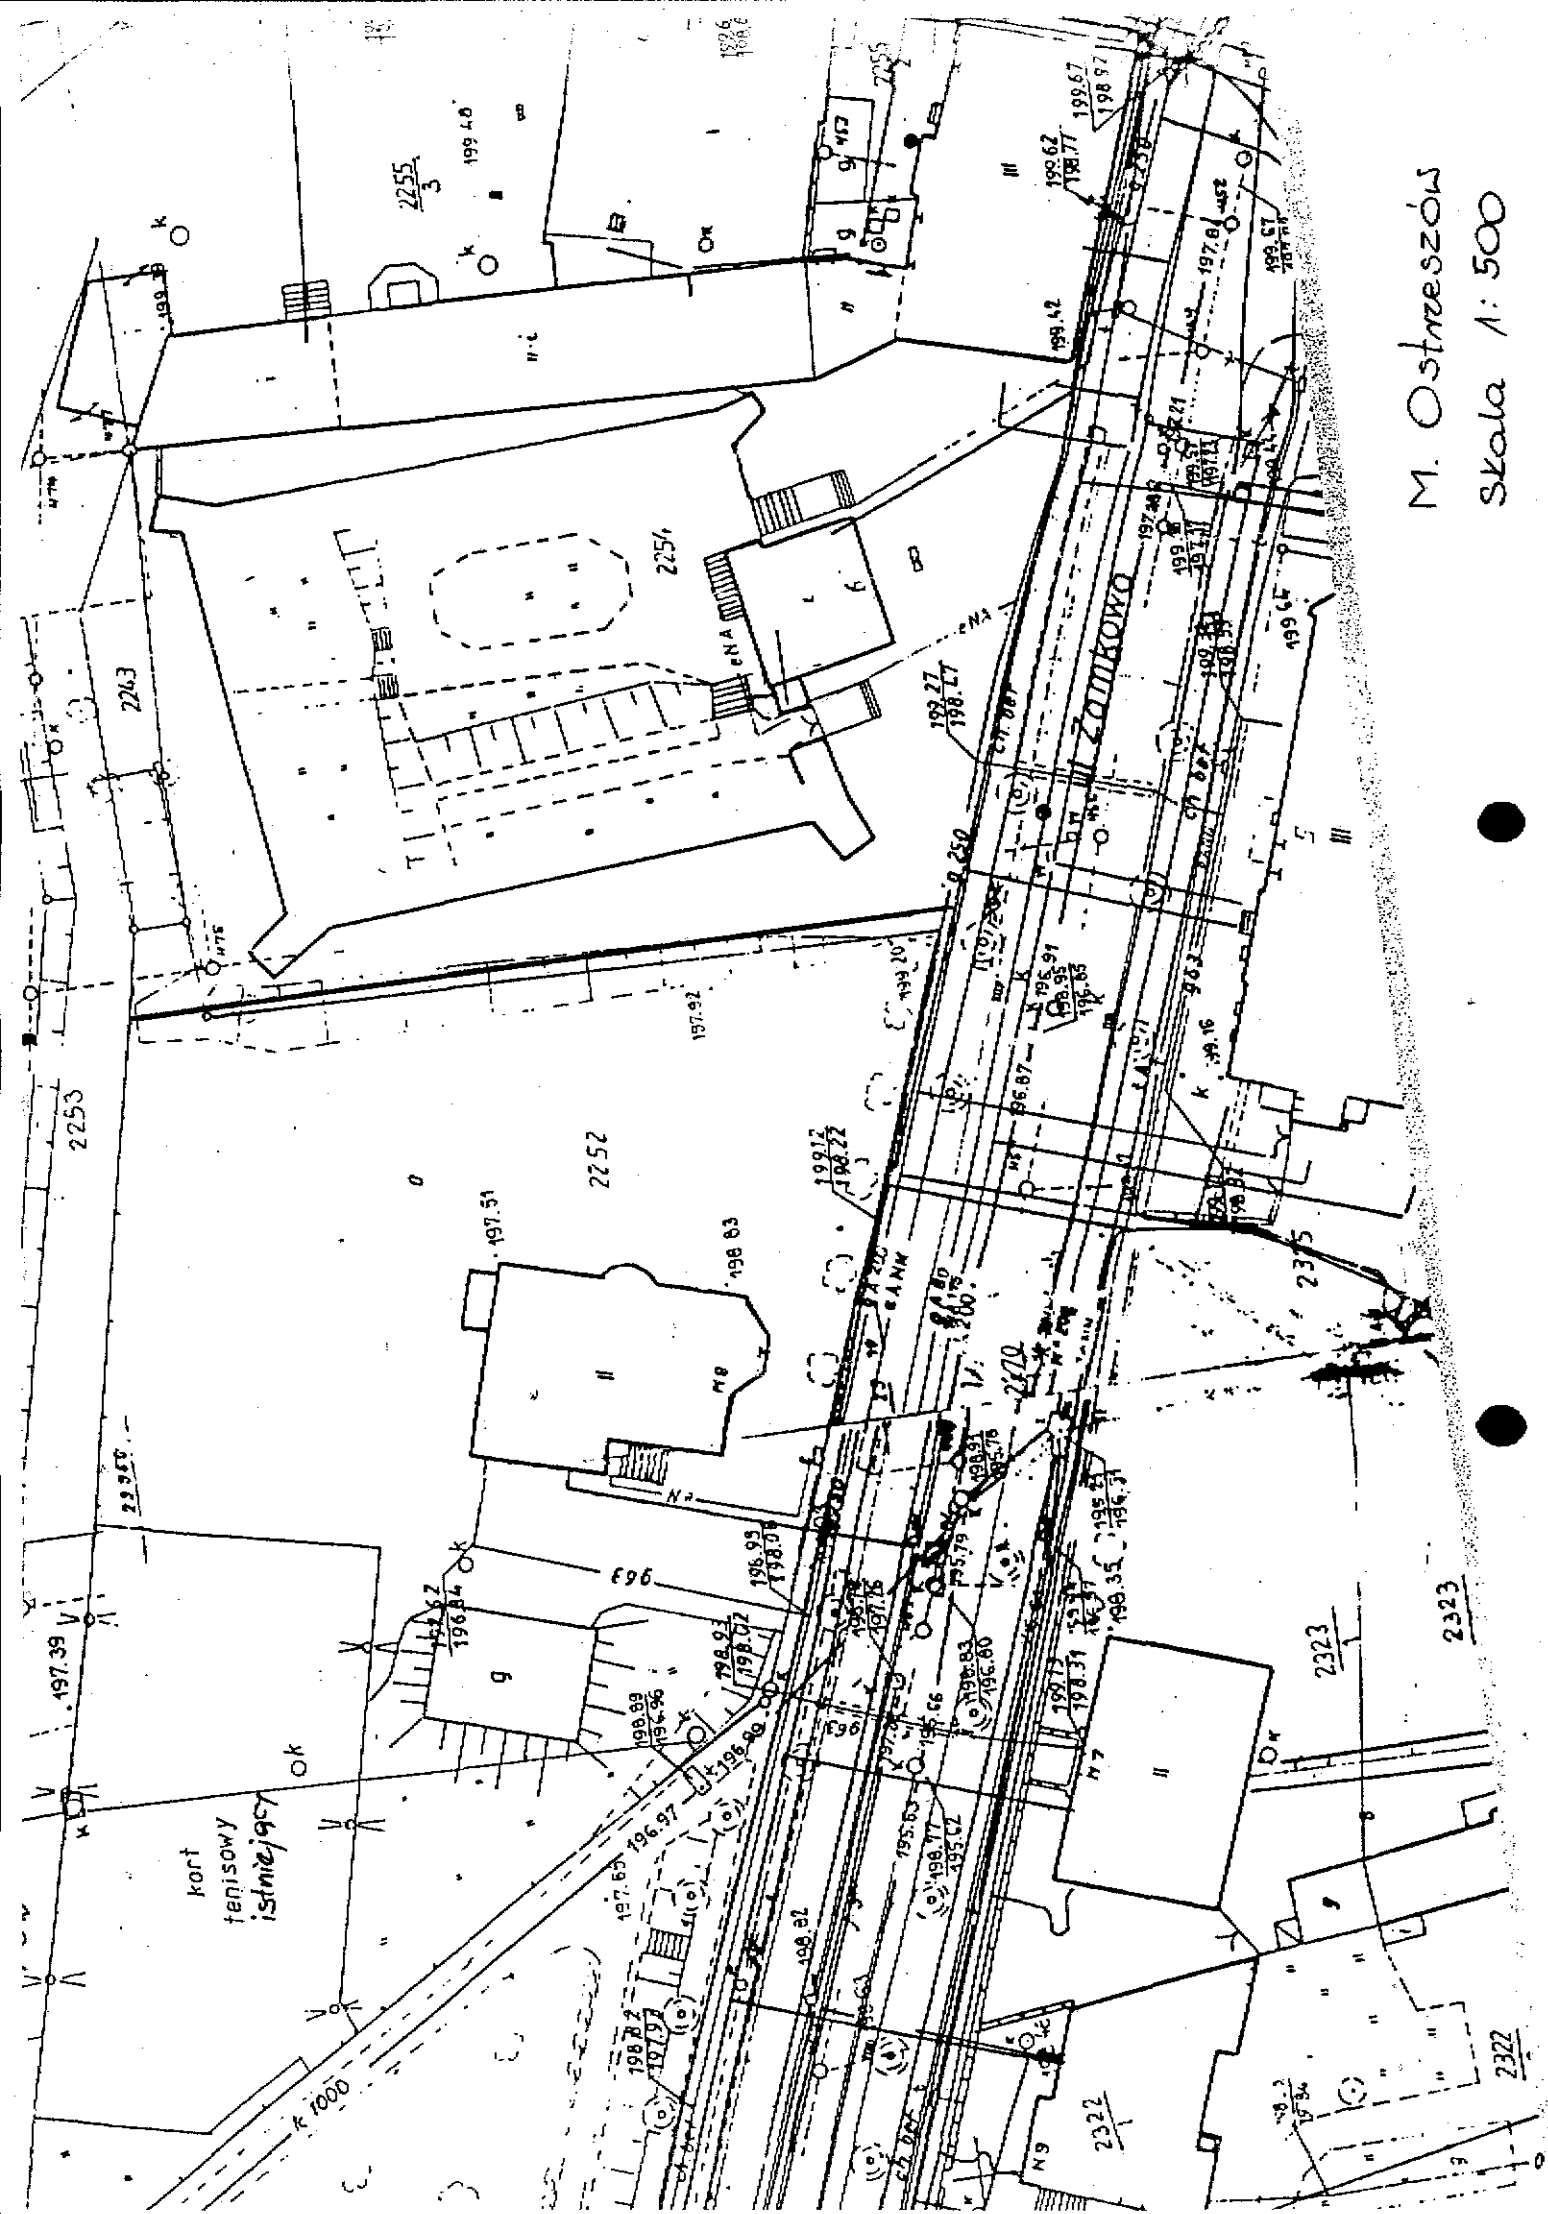

M. Ostreszów
Skala 1:500